



LEGEND			
SYMBOL	DESCRIPTION	SYMBOL	DESCRIPTION
	BALL VALVE		FULFLO RELIEF
	CHECK VALVE		PRESSURE INDICATOR
	STRAINER		
	SOLENOID OPERATED VALVE		

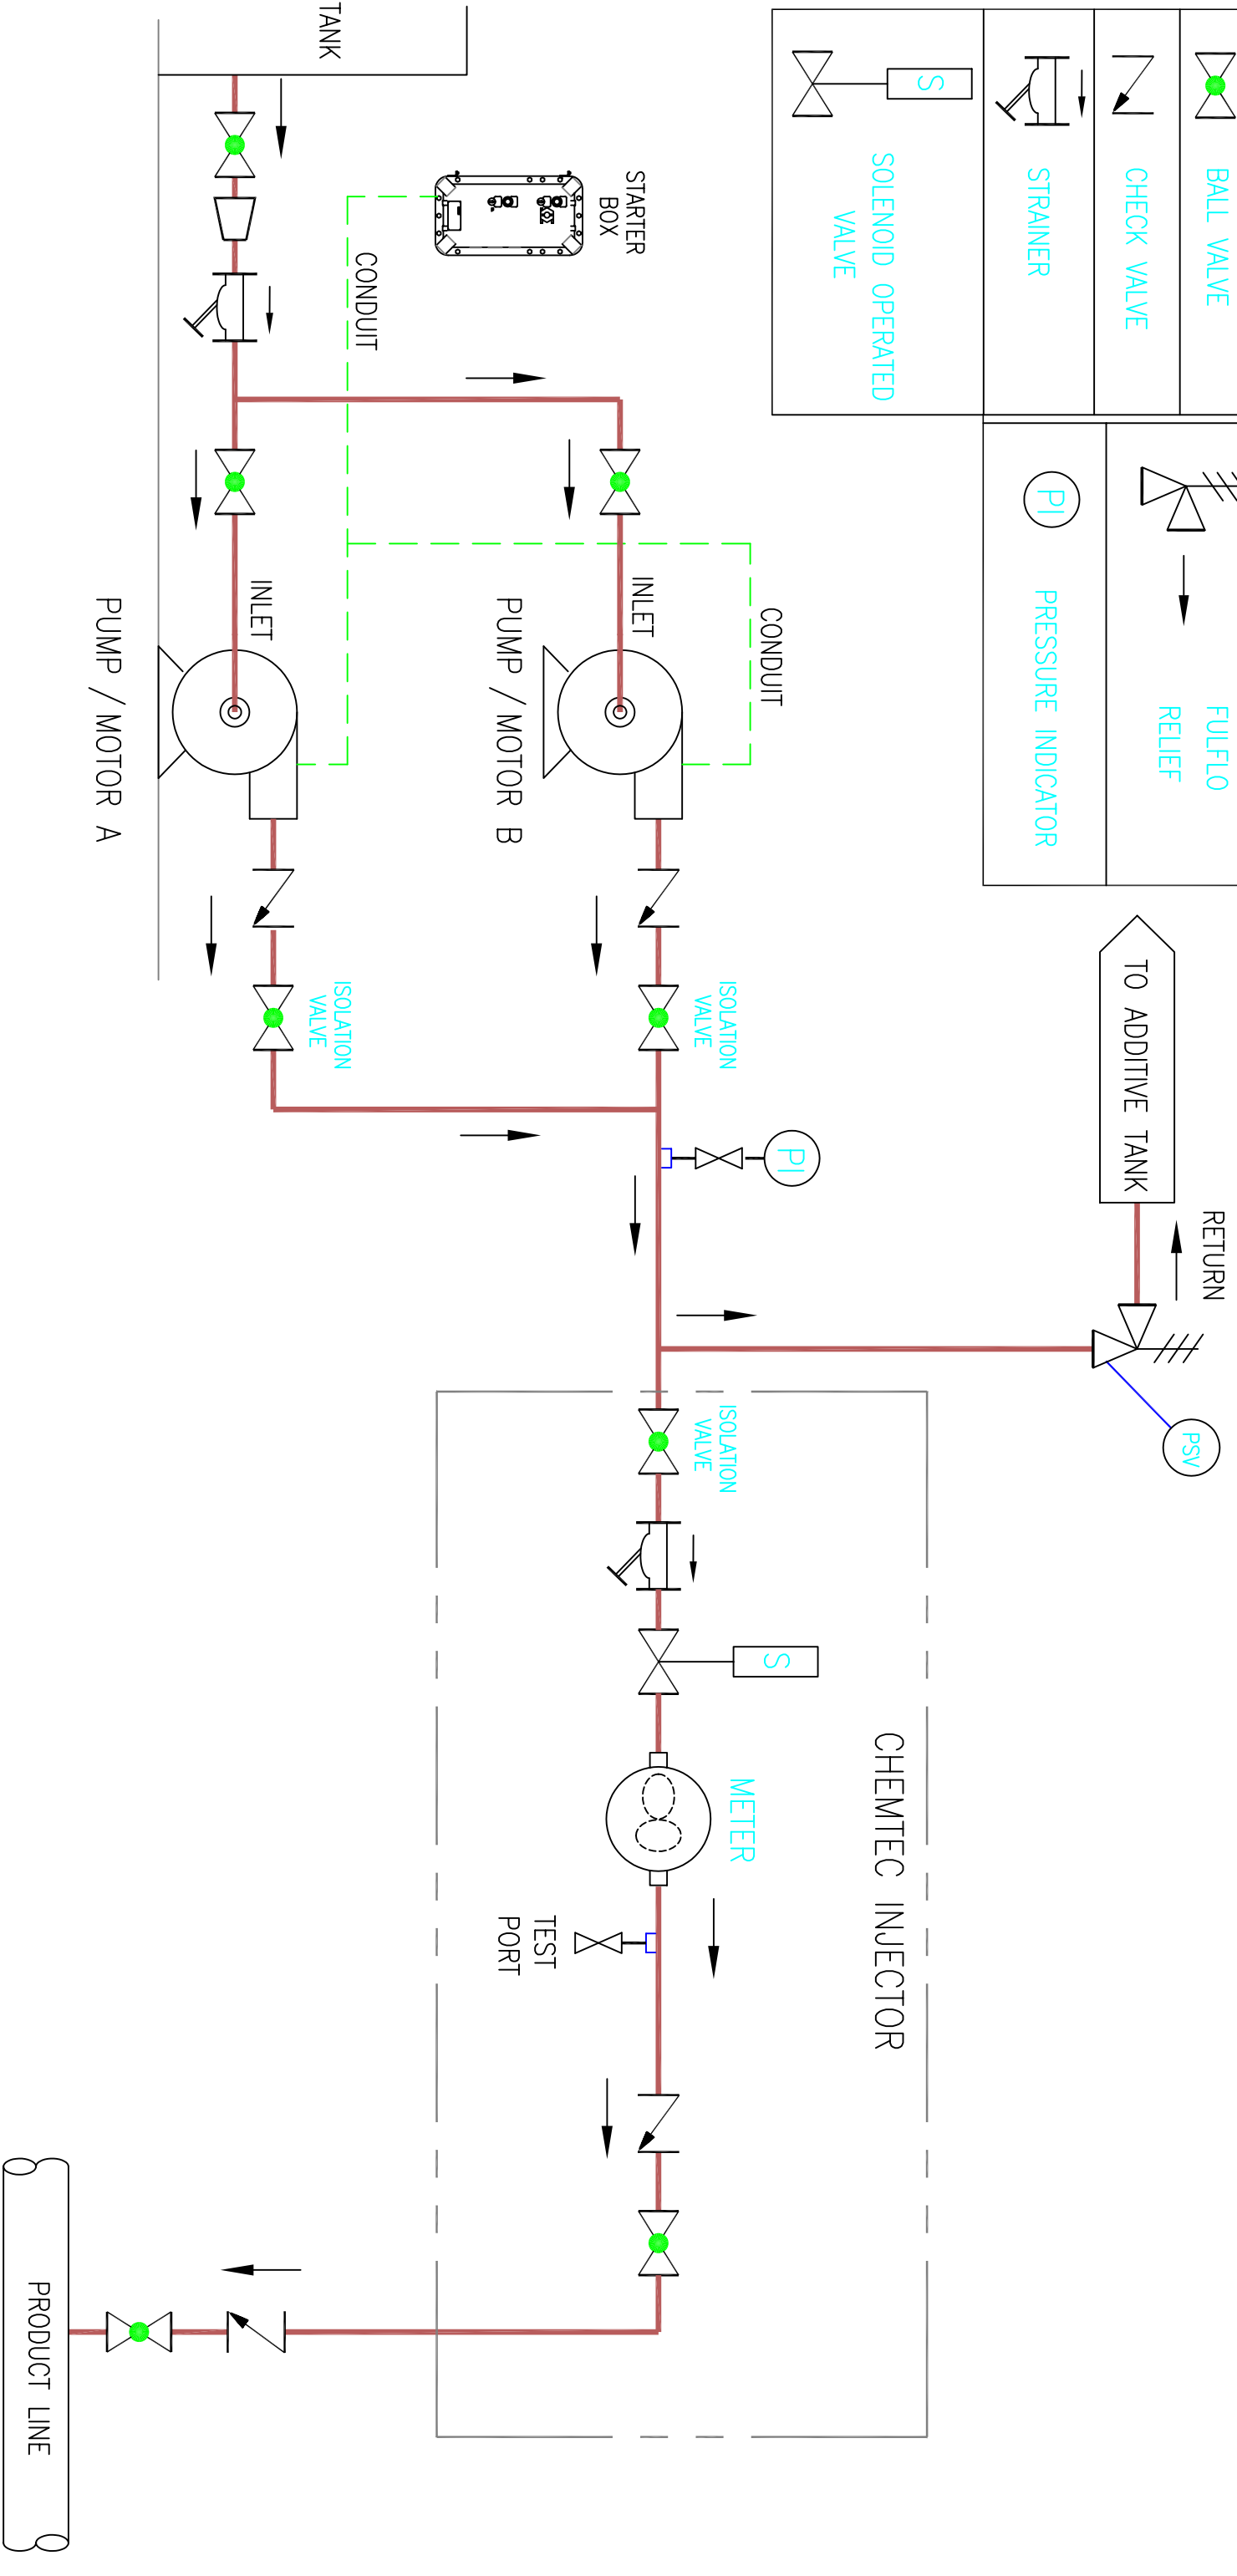



Chemtec Energy Services, Inc.
11745 Cude Cemetery Road
Willis, Texas 77318

SCALE	DRAWN BY LLOYD DATE 02-04-06	APPROVALS	
CHECK BY			
ADDITIVE SYSTEM P. & I.D.			
TYPICAL			
SIZE	PLANT	DRAWING NUMBER	REV
		STANDARD-02-04-06	